


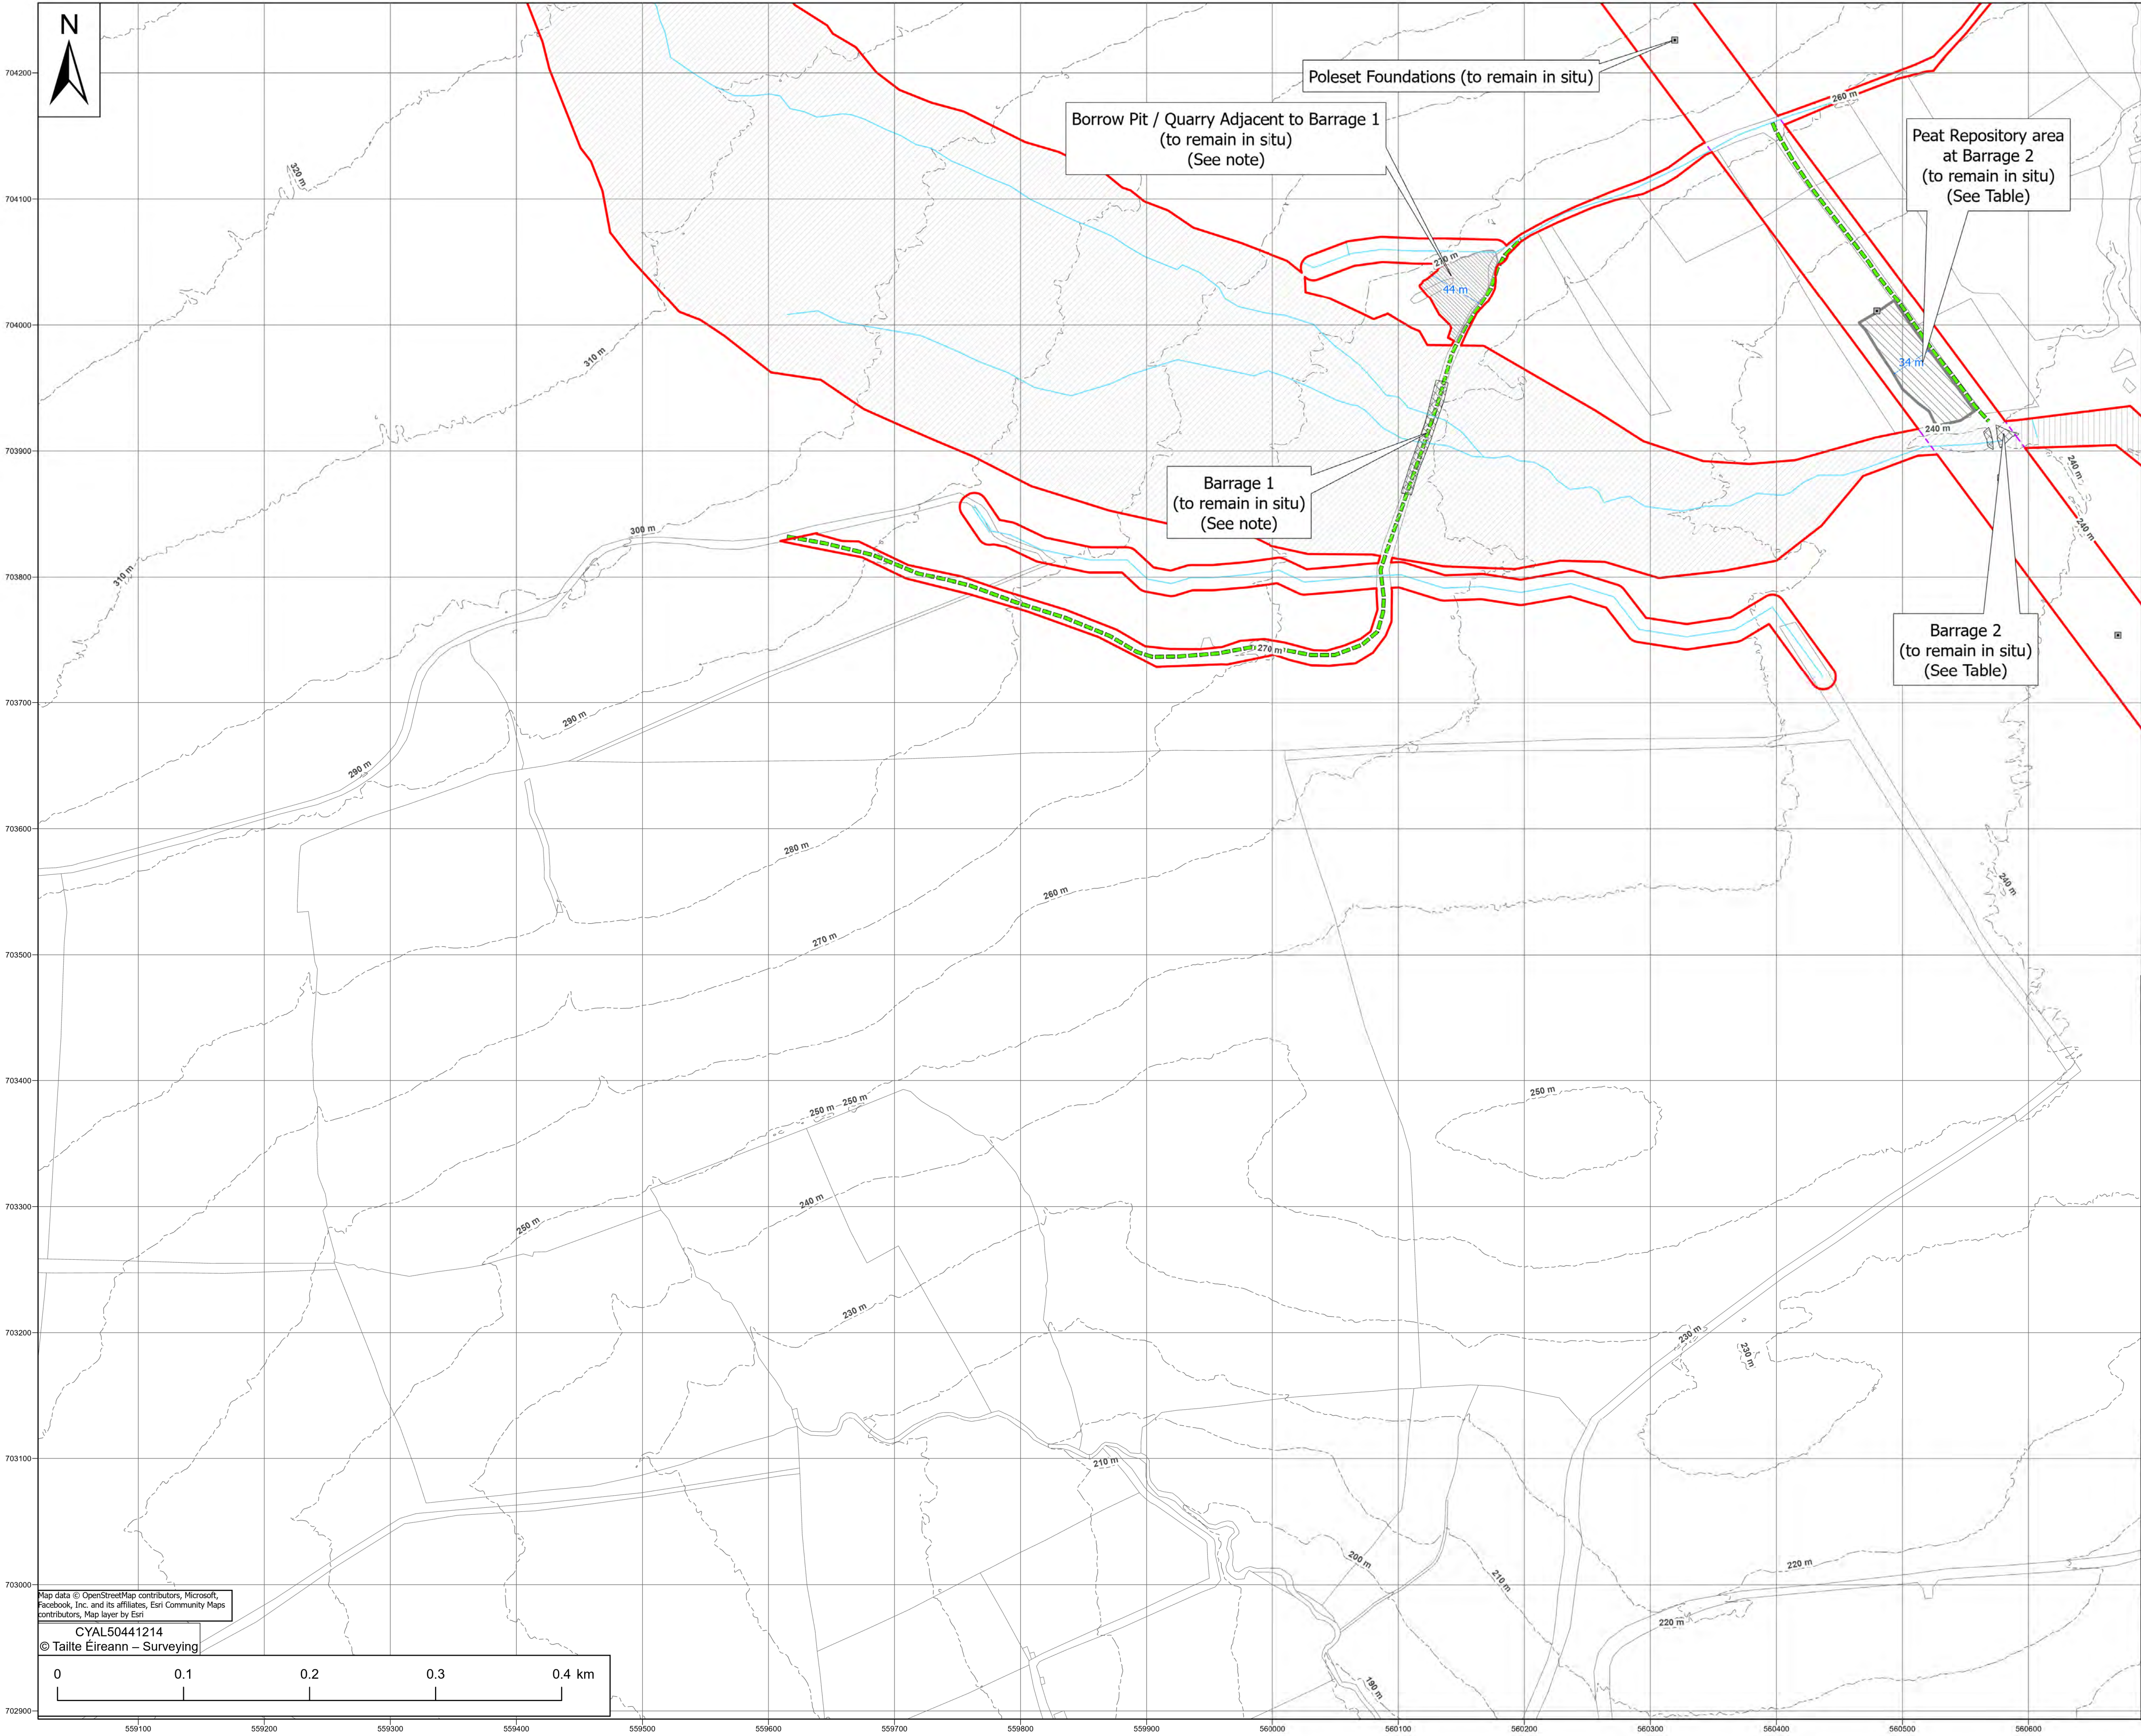

Legend

- Decommissioning Application Boundary (Other Application)
- Substitute Consent Application Boundary
- Borrow Pit / Quarry Adjacent to Barrage 1 (to remain in situ)
- Estimated extent of peat debris flow
- Peat Repository (to remain in situ)
- Contours
- Barrages (to remain in situ)
- Access Track
- Constructed (to remain in situ)
- Collite track (to remain in situ)
- Mast Foundation Types: (To remain in situ)
- Poleset Foundation
- Drainage (to remain in situ)

Notes:

- Drawing prepared using Irish Transverse Mercator (ITM) Map Grid.

Drawing Number	Drawing Title
QS-000280-01-D460-036-002-000	Foundation details for Type 60 New 90 steel tower - Foundation type 'B'
QS-000280-01-D460-036-003-000	Foundation details for Type 60 New 90 steel tower - Foundation type 'C'
QS-000280-01-D460-036-004-000	Foundation details for Type 61 steel angle tower - Foundation type 'B'
QS-000280-01-D460-036-005-000	Foundation details for Type 61 steel tower - Foundation type 'C'
QS-000280-01-D460-037-002-000	Foundation details for Type 149E steel tower - Foundation type 'D'
QS-000280-01-D460-037-003-000	Barrage 1, Plans and Sections, proposed to remain in situ
QS-000280-01-D460-037-007-000	Barrage 2, Plans and Sections, proposed to remain in situ
QS-000280-01-D460-037-008-000	Borrow Pit/Quarry Adjacent to Barrage 1 Plan & Section, proposed to remain in situ
QS-000280-01-D460-037-008-000	Peat Repository at Barrage 2, proposed to remain in situ

Maps shown on drawing:
Galway 5000 sheets 3746,3747,3748,3749, 3804,3805,3806,3807, 3862,3863,3864,3865,3919,3920,3921 & 3922

REV	DATE	REVISION DESCRIPTION	DRN	PROD	VER	APP
0	04.04.25	Issued for Substitute Consent - Retained Development	E.O'S	D.H	H.McM	B.A

PURPOSE OF ISSUE - PRELIMINARY UNLESS INDICATED

CLIENT APPROVAL: ☐ PLANNING ☒ TENDER ☐ CONSTRUCTION ☐ AS-BUILT ☐

CLIENT: **Gort Windfarms Ltd**

PROJECT: **Application for Substitute Consent: Derrybrien Wind Farm Development Decommissioning Project – Retained Development**

CONTRACT:

DRAWING TITLE: **Substitute Consent - Site Layout Map – Sheet 8**

PRODUCTION UNIT: **Civil Environmental & Renewable Engineering**

ESB Energy for generations

Engineering and Major Projects,
One Dublin Airport Central, Dublin Airport,
Cloghran, Co. Dublin, K67 XF72, Ireland.
Tel: +353 (0)1 703 8000 Web: www.esb.ie
Engineering and Major Projects is a division of ESB

DRAWN	PRODUCED	VERIFIED	APPROVED	APPROVAL DATE
E.O'Shea	D.Hogan	H.McMeel	B.Allen	24/04/2025

CLIENT REF: NO. OF SHEETS: 8/15 SIZE: A1 SCALE: 1:2,500

DRAWING NUMBER: **QS-000280-01-D460-032-008-000**