



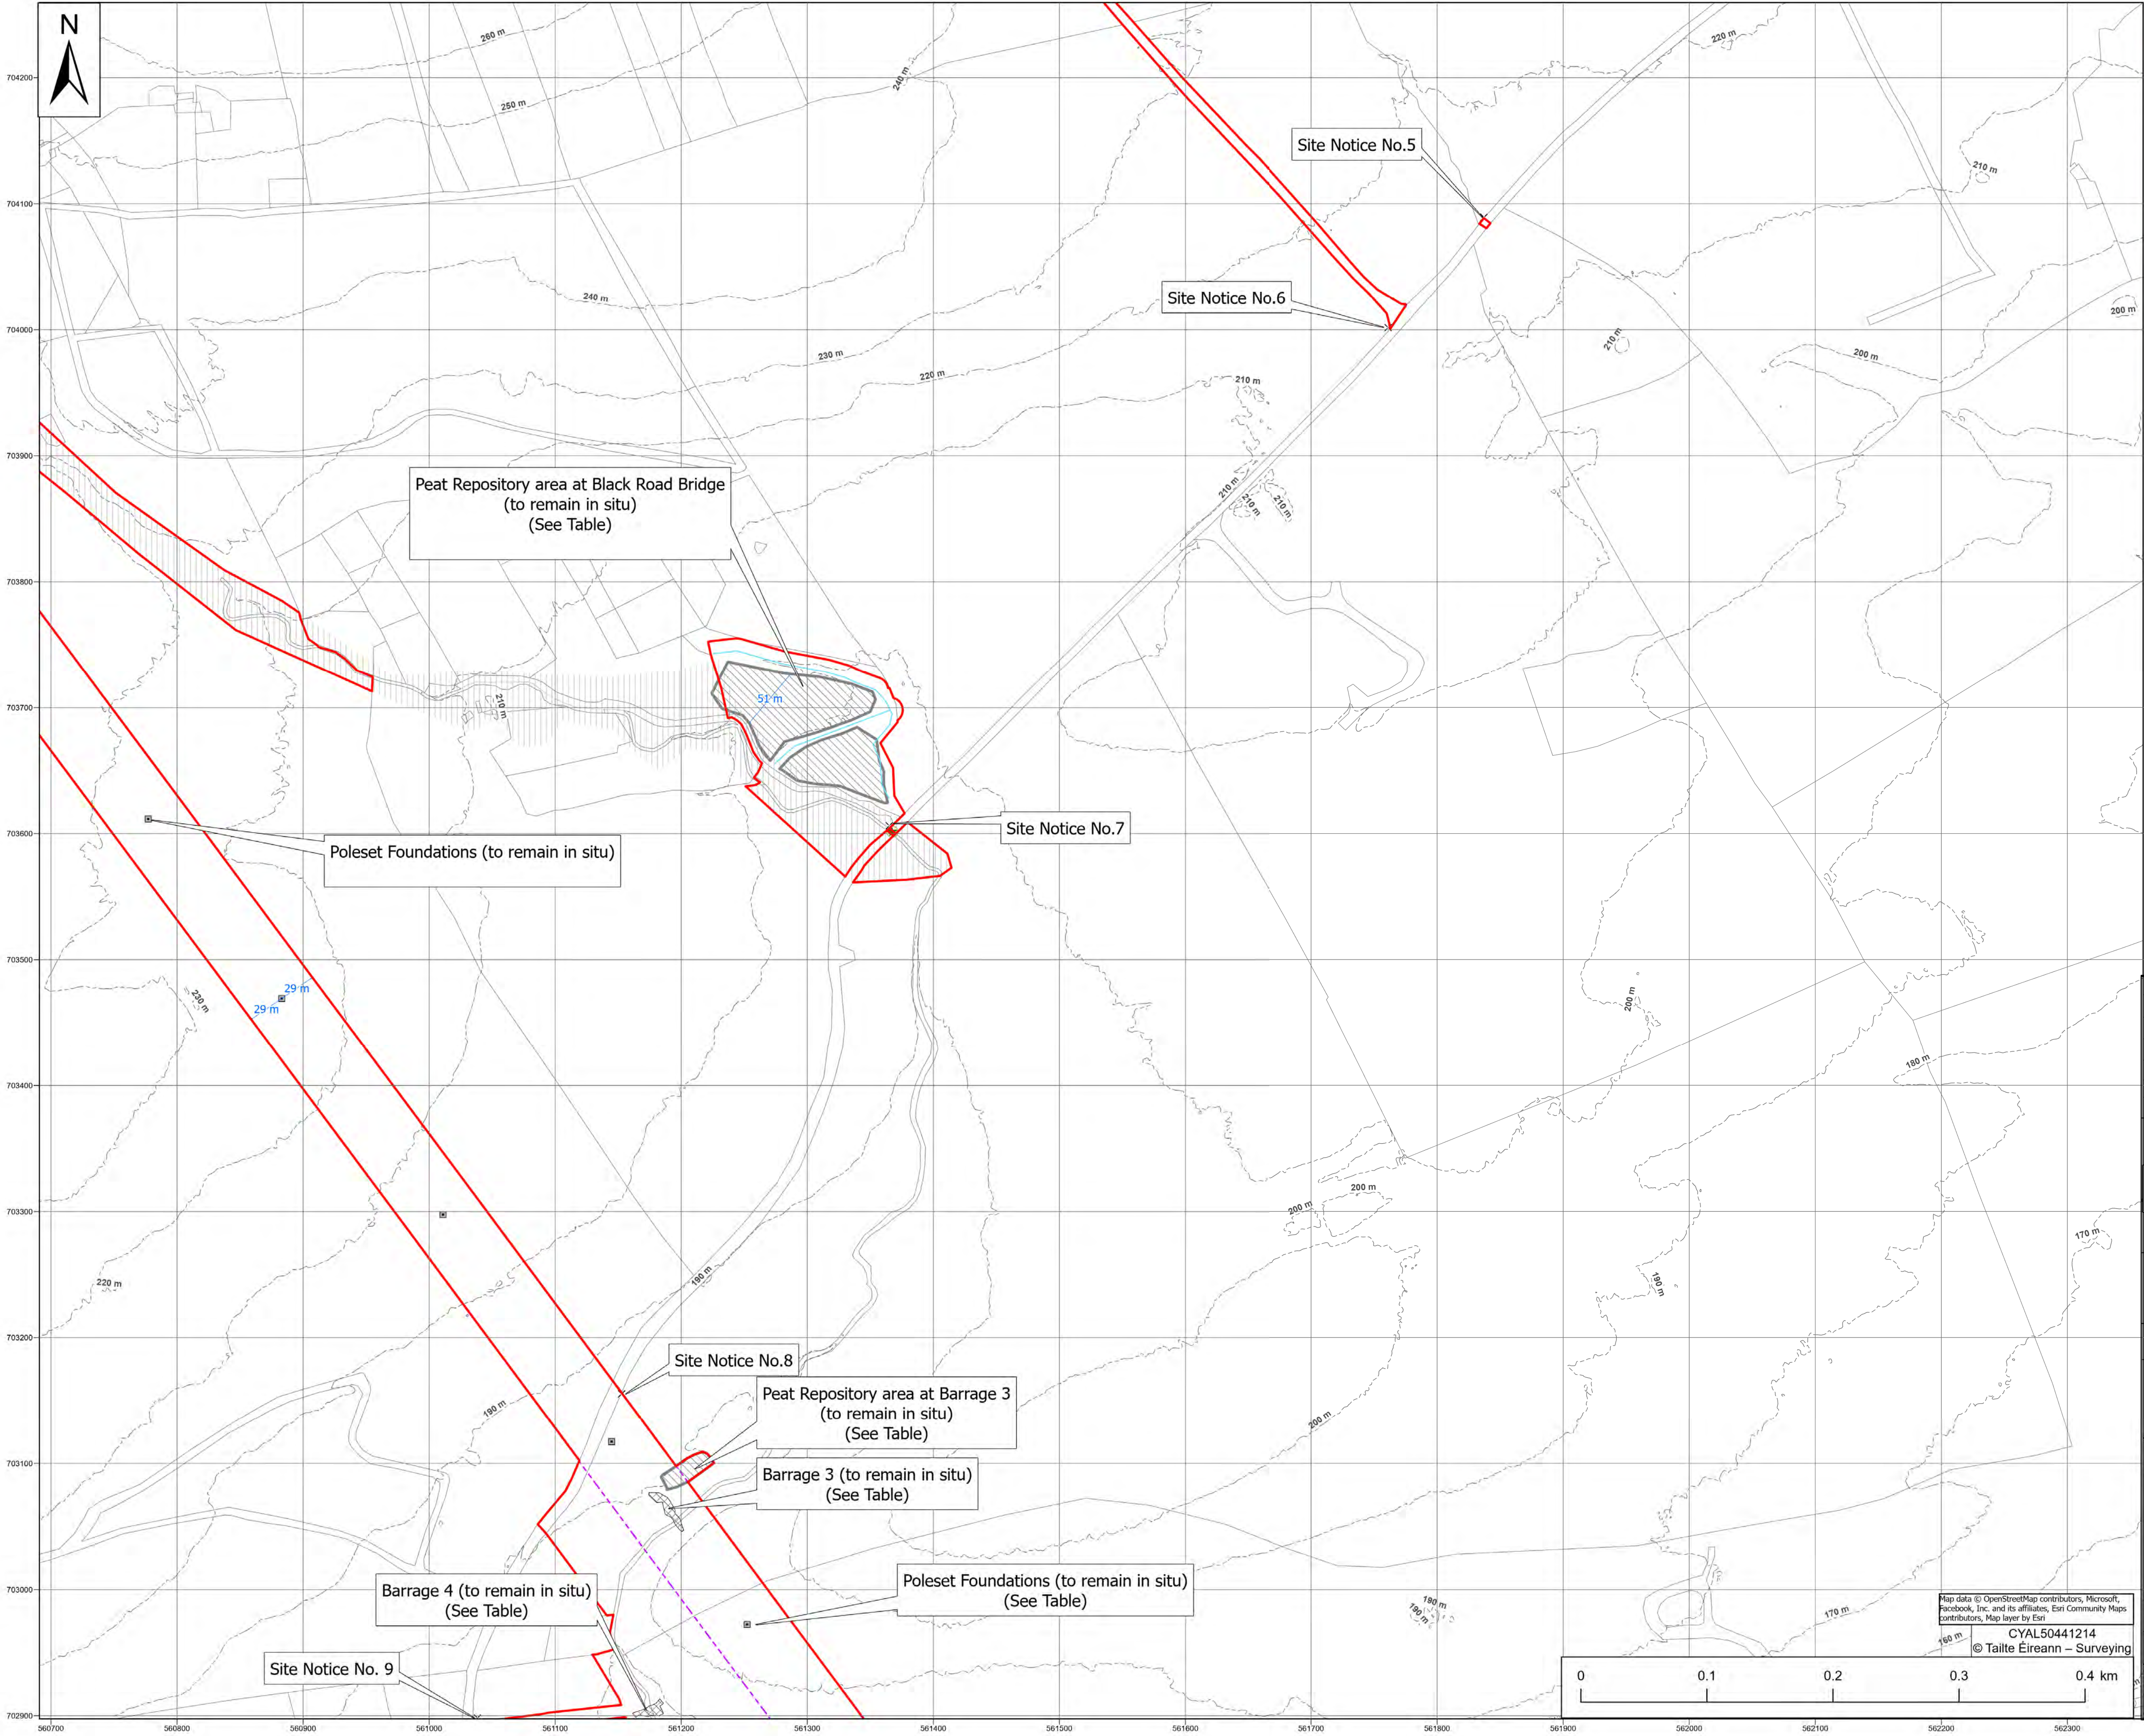

Legend

Substitute Consent Application Boundary	Peat Repository (to remain in situ)	Mast Foundation Types: (To remain in situ)
Decommissioning Application Boundary (Other Application)	Barrages (to remain in situ)	Poleset Foundation
Estimated extent of peat debris flow	Contours	Drainage (to remain in situ)
	Site Notice	

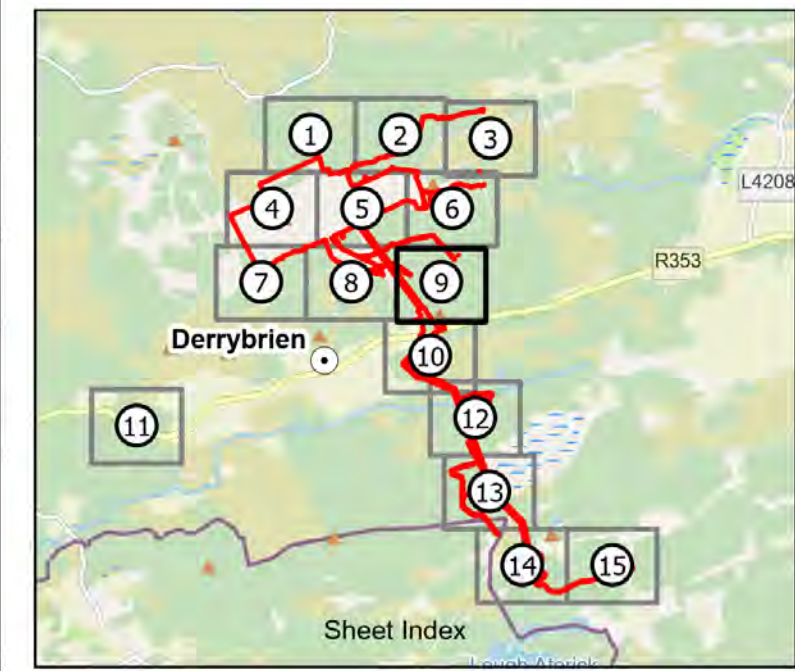

Notes:
- Drawing prepared using Irish Transverse Mercator (ITM) Map Grid.

Drawing Number	Drawing Title
QS-000280-01-D460-036-002-000	Foundation details for Type 60 New 90 steel tower - Foundation type 'B'
QS-000280-01-D460-036-003-000	Foundation details for Type 60 New 90 steel tower - Foundation type 'C'
QS-000280-01-D460-036-004-000	Foundation details for Type 61 steel angle tower - Foundation type 'B'
QS-000280-01-D460-036-005-000	Foundation details for Type 61 steel tower - Foundation type 'C'
QS-000280-01-D460-036-006-000	Foundation details for Type 146L steel tower - Foundation type 'D'
QS-000280-01-D460-037-004-000	Barrage 3 and Associated Repository-Plan, proposed to remain in situ
QS-000280-01-D460-037-005-000	Barrage 3 and Associated Repository-Sections, proposed to remain in situ
QS-000280-01-D460-037-006-000	Barrage 4 Plan and Sections, proposed to remain in situ
QS-000280-01-D460-037-009-000	Peat Repository at Black Road Bridge, proposed to remain in situ

Maps shown on drawing:
Galway 5000 sheets 3746,3747,3748,3749, 3804,3805,3806,3807, 3862,3863,3864,3865,3919,3920,3921 & 3922

0	07.04.25	Issued for Substitute Consent - Retained Development	E.O'S	D.H	H.McM	B.A
REV	DATE	REVISION DESCRIPTION	DRN	PROD	VER	APP

COPYRIGHT © ESB
ALL RIGHTS RESERVED. NO PART OF THIS WORK MAY BE MODIFIED, REPRODUCED OR COPIED IN ANY FORM OR BY ANY MEANS - GRAPHIC, ELECTRONIC OR MECHANICAL, INCLUDING PHOTOCOPYING, RECORDING, TAPING OR USED FOR ANY PURPOSE OTHER

PURPOSE OF ISSUE - PRELIMINARY UNLESS INDICATED

CLIENT ☐ PLANNING ☒ TENDER ☐ CONSTRUCTION ☐ AS-BUILT ☐

CLIENT **Gort Windfarms Ltd**

PROJECT **Application for Substitute Consent:
Derrybrien Wind Farm Development Decommissioning Project –
Retained Development**

CONTRACT

DRAWING TITLE **Substitute Consent - Site Layout Map – Sheet 9**

PRODUCTION UNIT **Civil Environmental & Renewable Engineering**

**Engineering and Major Projects,
One Dublin Airport Central, Dublin Airport,
Cloghran, Co. Dublin, K67 XF72, Ireland.
Tel: +353 (0)1 703 8000 Web: www.esb.ie
Engineering and Major Projects is a division of ESB**

DRAWN	PRODUCED	VERIFIED	APPROVED	APPROVAL DATE
E.O'Shea	D.Hogan	H.McMeel	B.Allen	24/04/2025
CLIENT REF.	NO. OF SHEETS	SIZE	SCALE	
	9/15	A1	1:2,500	

DRAWING NUMBER **QS-000280-01-D460-032-009-000**