


**Legend**


- Substitute Consent Application Boundary
- Decommissioning Application Boundary (Other Application)
- Site Notice
- Bridge Repairs
- Contours
- Mast Foundation Types:(To remain in situ)
- Poleset Foundation
- Angle Type 60, Foundation Type B
- Angle Type 60, Foundation Type C
- Angle Type 61, Foundation Type B
- Drainage (to remain in situ)

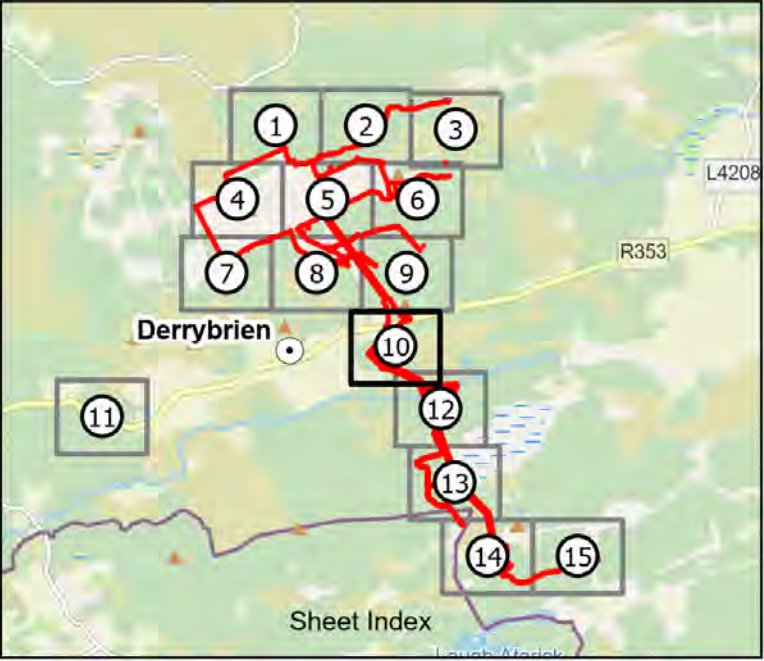

Notes:  
- Drawing prepared using Irish Transverse Mercator (ITM) Map Grid.

| Drawing Number                | Drawing Title   |
|-------------------------------|---|
| QS-000280-01-D460-036-002-000 | Foundation details for Type 60 New 80 steel tower - Foundation type 'B' |
| QS-000280-01-D460-036-003-000 | Foundation details for Type 60 New 80 steel tower - Foundation type 'C' |
| QS-000280-01-D460-036-004-000 | Foundation details for Type 61 steel angle tower - Foundation type 'B'  |
| QS-000280-01-D460-036-005-000 | Foundation details for Type 61 steel tower - Foundation type 'C'        |
| QS-000280-01-D460-036-006-000 | Foundation details for Type 148E steel tower - Foundation type 'D'      |

Maps shown on drawing:  
Galway 5000 sheets 3746,3747,3748,3749, 3804,3805,3806,3807, 3862,3863,3864,3865,3919,3920,3921 & 3922

| 0  | 07.04.25                   | Issued for Planning Permission for Proposed Development Works | E.O'S                      | D.H                                | H.McM | B.A |
|--|----------------------------|---|----------------------------|------------------------------------|-------|-----|
| REV  | DATE                       | REVISION DESCRIPTION  | DRN                        | PROD                               | VER   | APP |
| COPYRIGHT © ESB  |                            |   |                            |                                    |       |     |
| ALL RIGHTS RESERVED. NO PART OF THIS WORK MAY BE MODIFIED, REPRODUCED OR COPIED IN ANY FORM OR BY ANY MEANS - GRAPHIC, ELECTRONIC OR MECHANICAL, INCLUDING PHOTOCOPYING, RECORDING, TAPING OR USED FOR ANY PURPOSE OTHER   |                            |   |                            |                                    |       |     |
| PURPOSE OF ISSUE - PRELIMINARY UNLESS INDICATED  |                            |   |                            |                                    |       |     |
| CLIENT APPROVAL  | PLANNING                   | <input checked="" type="checkbox"/> TENDER                    | CONSTRUCTION               | AS-BUILT                           |       |     |
| CLIENT<br><b>Gort Windfarms Ltd</b>  |                            |   |                            |                                    |       |     |
| PROJECT<br><b>Application for Substitute Consent:<br/>Derrybrien Wind Farm Development Decommissioning Project –<br/>Retained Development</b>  |                            |   |                            |                                    |       |     |
| CONTRACT   |                            |   |                            |                                    |       |     |
| DRAWING TITLE<br><b>Substitute Consent - Site Layout Map – Sheet 10</b>  |                            |   |                            |                                    |       |     |
| PRODUCTION UNIT<br><b>Civil Environmental &amp; Renewable Engineering</b>  |                            |   |                            |                                    |       |     |
|  <b>Energy for generations</b><br>Engineering and Major Projects,<br>One Dublin Airport Central, Dublin Airport,<br>Cloughran, Co. Dublin, K67 XF72, Ireland.<br>Tel: +353 (0)1 703 8000 Web: www.esb.ie<br>Engineering and Major Projects is a division of ESB |                            |   |                            |                                    |       |     |
| DRAWN<br><b>E.O'Shea</b>   | PRODUCED<br><b>D.Hogan</b> | VERIFIED<br><b>H.McMeel</b>                                   | APPROVED<br><b>B.Allen</b> | APPROVAL DATE<br><b>24/04/2025</b> |       |     |
| CLIENT REF.  |                            | NO. OF SHEETS<br><b>10/15</b>                                 | SIZE<br><b>A1</b>          | SCALE<br><b>1:2,500</b>            |       |     |
| DRAWING NUMBER<br><b>QS-000280-01-D460-032-010-000</b>   |                            |   | SHEET REV                  |                                    |       |     |