


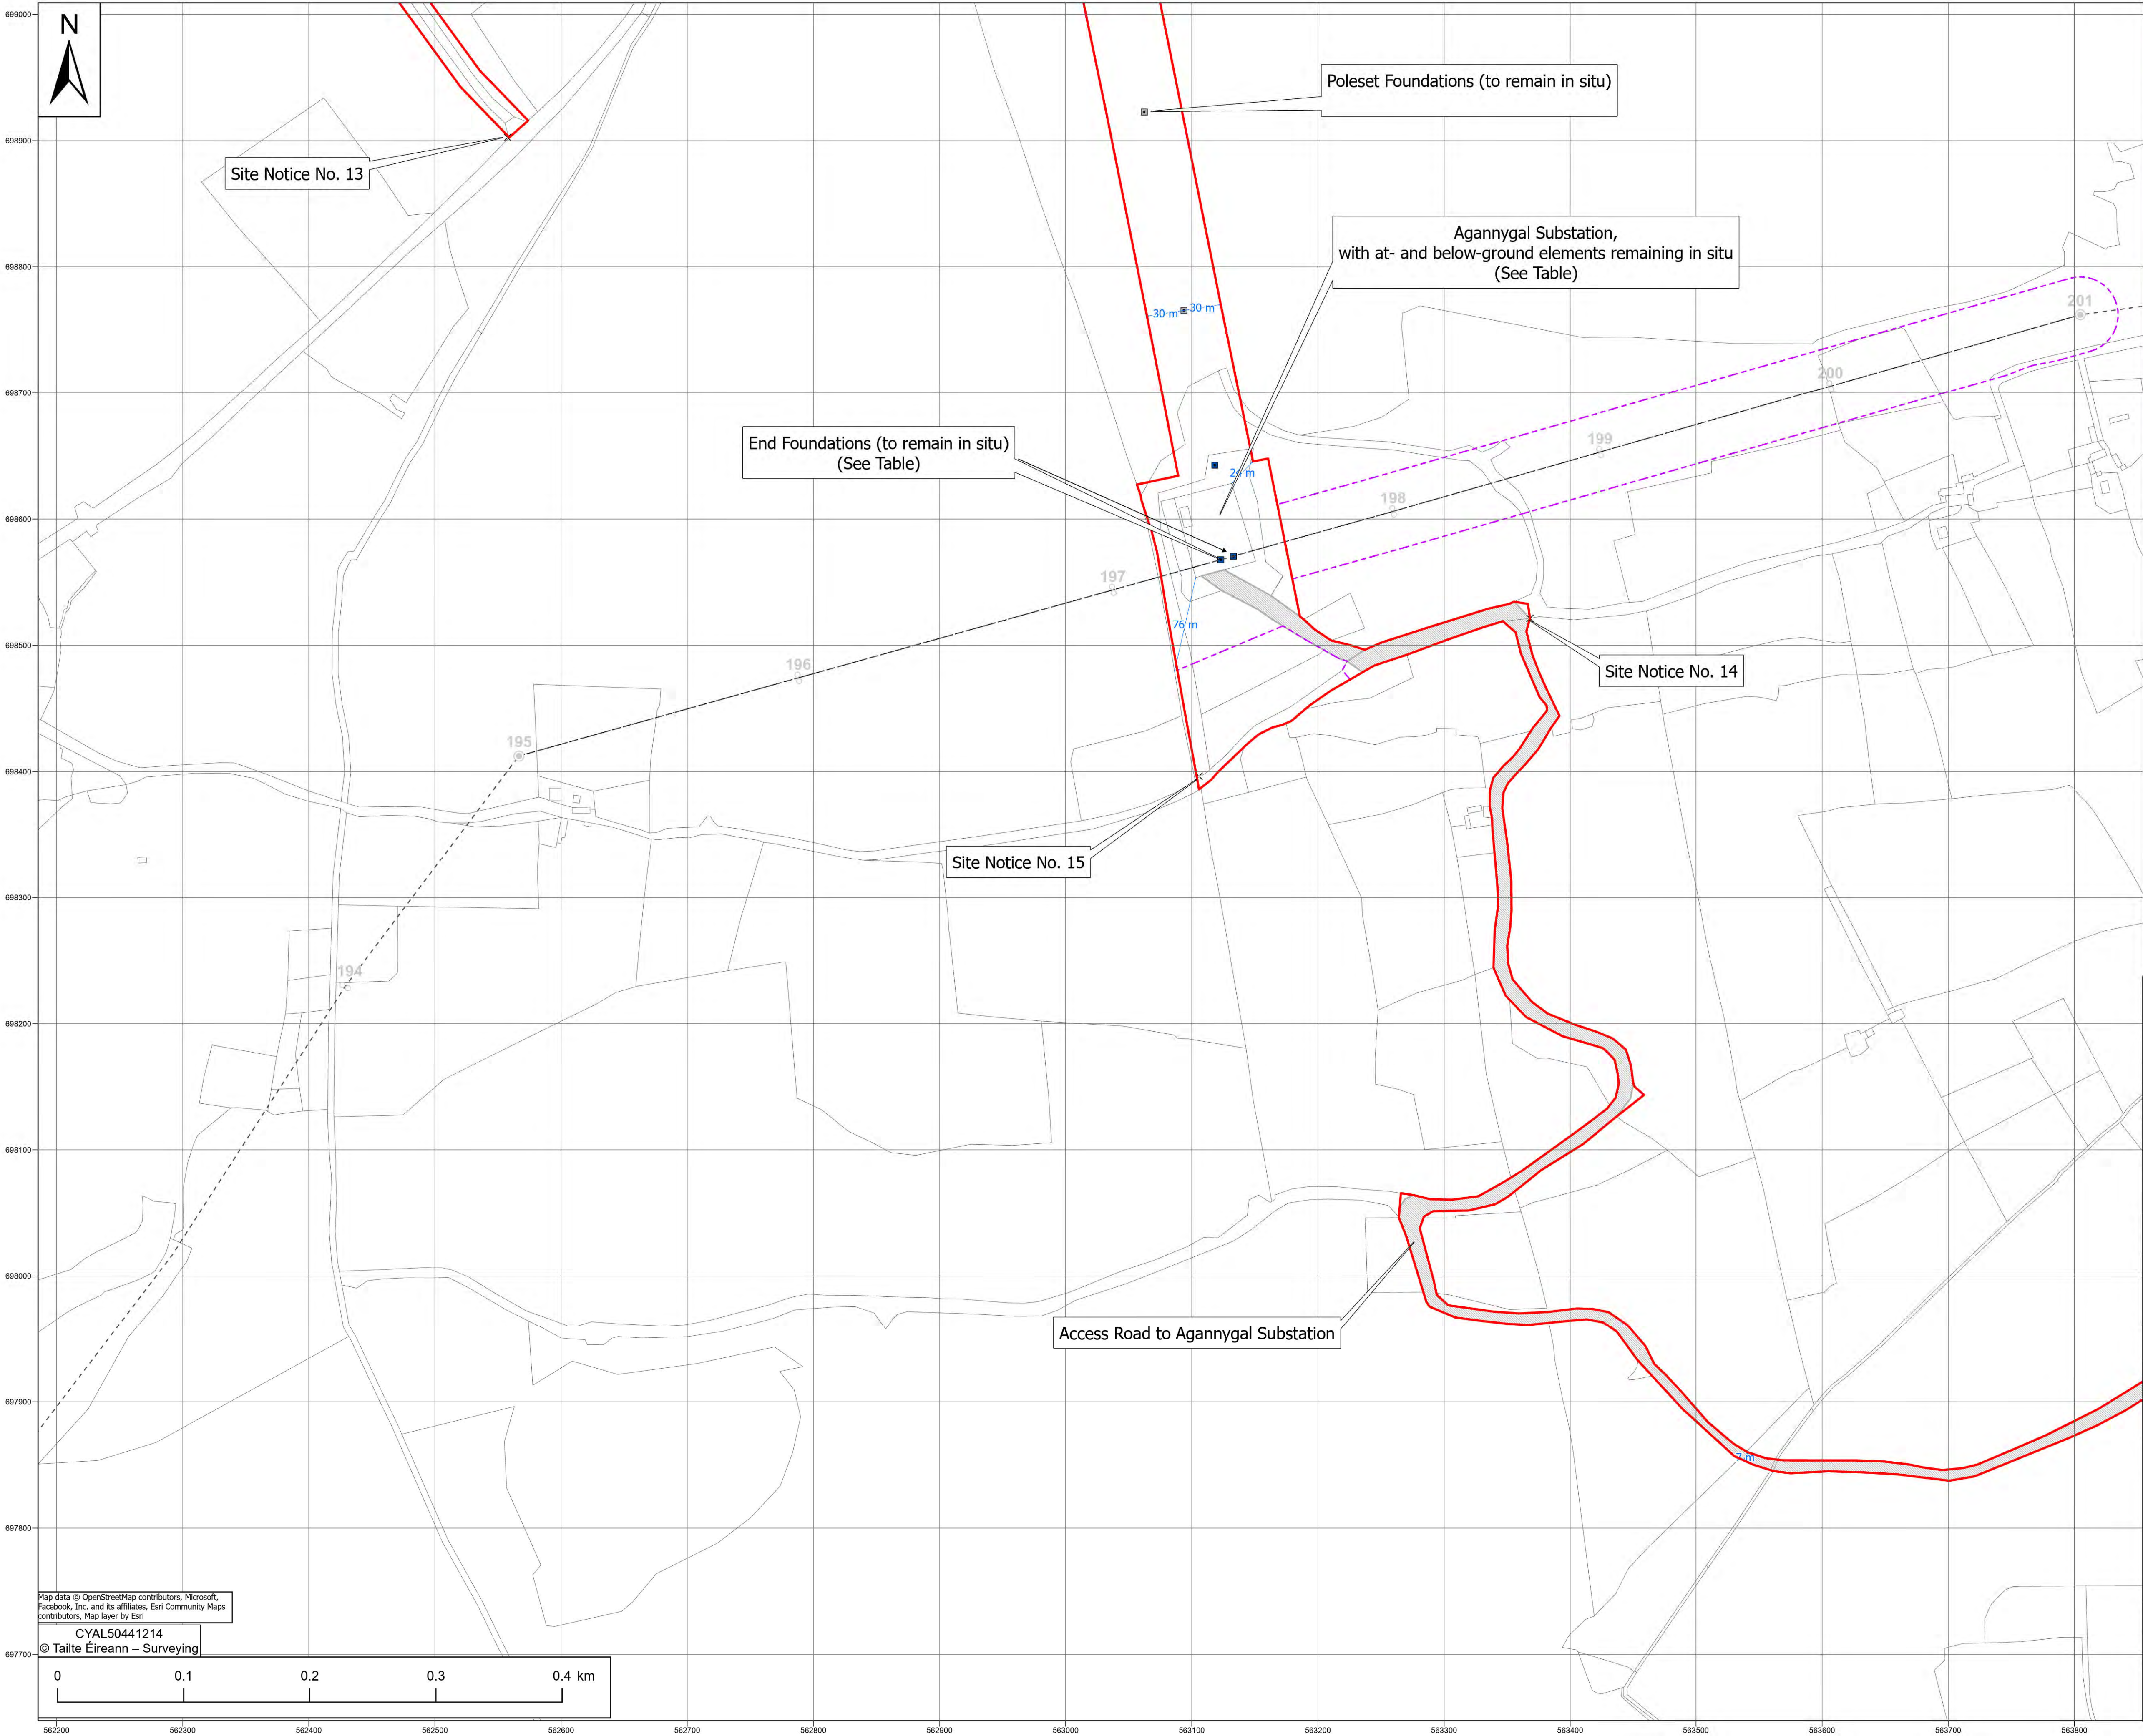

**Legend**

- Substitute Consent Application Boundary
- Decommissioning Application Boundary (Other Application)
- Site Notice
- Angle Masts
- Poleset
- Reinstated Overhead Line Route
- Access Road to Agannygal Substation
- Mast Foundation Types: (To remain in situ)
  - Poleset Foundation
  - Angle Type 60, Foundation Type B
  - Angle Type 60, Foundation Type C
  - Angle Type 60, Foundation Type D
- Angle Type 61, Foundation Type B
- Angle Type 61, Foundation Type C
- Angle Type 149E, Foundation Type D
- Intermediate Type 61, Foundation Type B
- End Type 61, Foundation Type C

**Notes:**

- Drawing prepared using Irish Transverse Mercator (ITM) Map Grid.

| Drawing Number                | Drawing Title   |
|-------------------------------|---|
| QS-000280-01-D460-035-001-000 | Reinstated Agannygal Substation, following decommissioning works, with at- and below-ground elements remaining in situ |
| QS-000280-01-D460-036-001-000 | Proposed Overhead Line Route - showing below ground elements proposed to remain in situ                                |
| QS-000280-01-D460-036-002-000 | Foundation details for Type 60 Tower 90 steel tower - Foundation type 'B'                                              |
| QS-000280-01-D460-036-003-000 | Foundation details for Type 60 Tower 90 steel tower - Foundation type 'C'                                              |
| QS-000280-01-D460-036-004-000 | Foundation details for Type 61 steel angle tower - Foundation type 'B'                                                 |
| QS-000280-01-D460-036-005-000 | Foundation details for Type 61 steel tower - Foundation type 'C'                                                       |

**Maps shown on drawing:**  
Galway 5000 sheets 3746,3747,3748,3749, 3804,3805,3806,3807, 3862,3863,3864,3865,3919,3920,3921 & 3922

| REV | DATE     | REVISION DESCRIPTION                                 | DRN   | PROD | VER   | APP |
|-----|----------|------------------------------------------------------|-------|------|-------|-----|
| 0   | 07.04.25 | Issued for Substitute Consent - Retained Development | E.O'S | D.H  | H.McM | B.A |

PURPOSE OF ISSUE - PRELIMINARY UNLESS INDICATED

CLIENT APPROVAL ☐ PLANNING ☒ TENDER ☐ CONSTRUCTION ☐ AS-BUILT ☐

CLIENT **Gort Windfarms Ltd**

PROJECT **Application for Substitute Consent: Derrybrien Wind Farm Development Decommissioning Project – Retained Development**

CONTRACT

DRAWING TITLE **Substitute Consent - Site Layout Map – Sheet 14**

PRODUCTION UNIT **Civil Environmental & Renewable Engineering**

Engineering and Major Projects,  
One Dublin Airport Central, Dublin Airport,  
Cloghran, Co. Dublin, K67 XF72, Ireland.  
Tel: +353 (0)1 703 8000 Web: www.esb.ie  
Engineering and Major Projects is a division of ESB

| DRAWN    | PRODUCED | VERIFIED | APPROVED | APPROVAL DATE |
|----------|----------|----------|----------|---------------|
| E.O'Shea | D.Hogan  | H.McMeel | B.Allen  | 09/04/2025    |

| CLIENT REF. | NO. OF SHEETS | SIZE | SCALE   |
|-------------|---------------|------|---------|
|             | 14/15         | A1   | 1:2,500 |

| DRAWING NUMBER                       | SHEET | REV |
|--------------------------------------|-------|-----|
| <b>QS-000280-01-D460-032-014-000</b> |       |     |

Map data © OpenStreetMap contributors, Microsoft, Facebook, Inc. and its affiliates, Esri Community Maps contributors, Map layer by Esri

CYAL50441214

© Tailte Éireann – Surveying